




- 1 entrance lobby
- 2 WC
- 3 kitchen/dining
- 4 living room
- 5 bedroom 1
- 6 bathroom
- 7 stair
- 8 bedroom 2
- 9 refuse and recycling store
- 10 site maintenance store

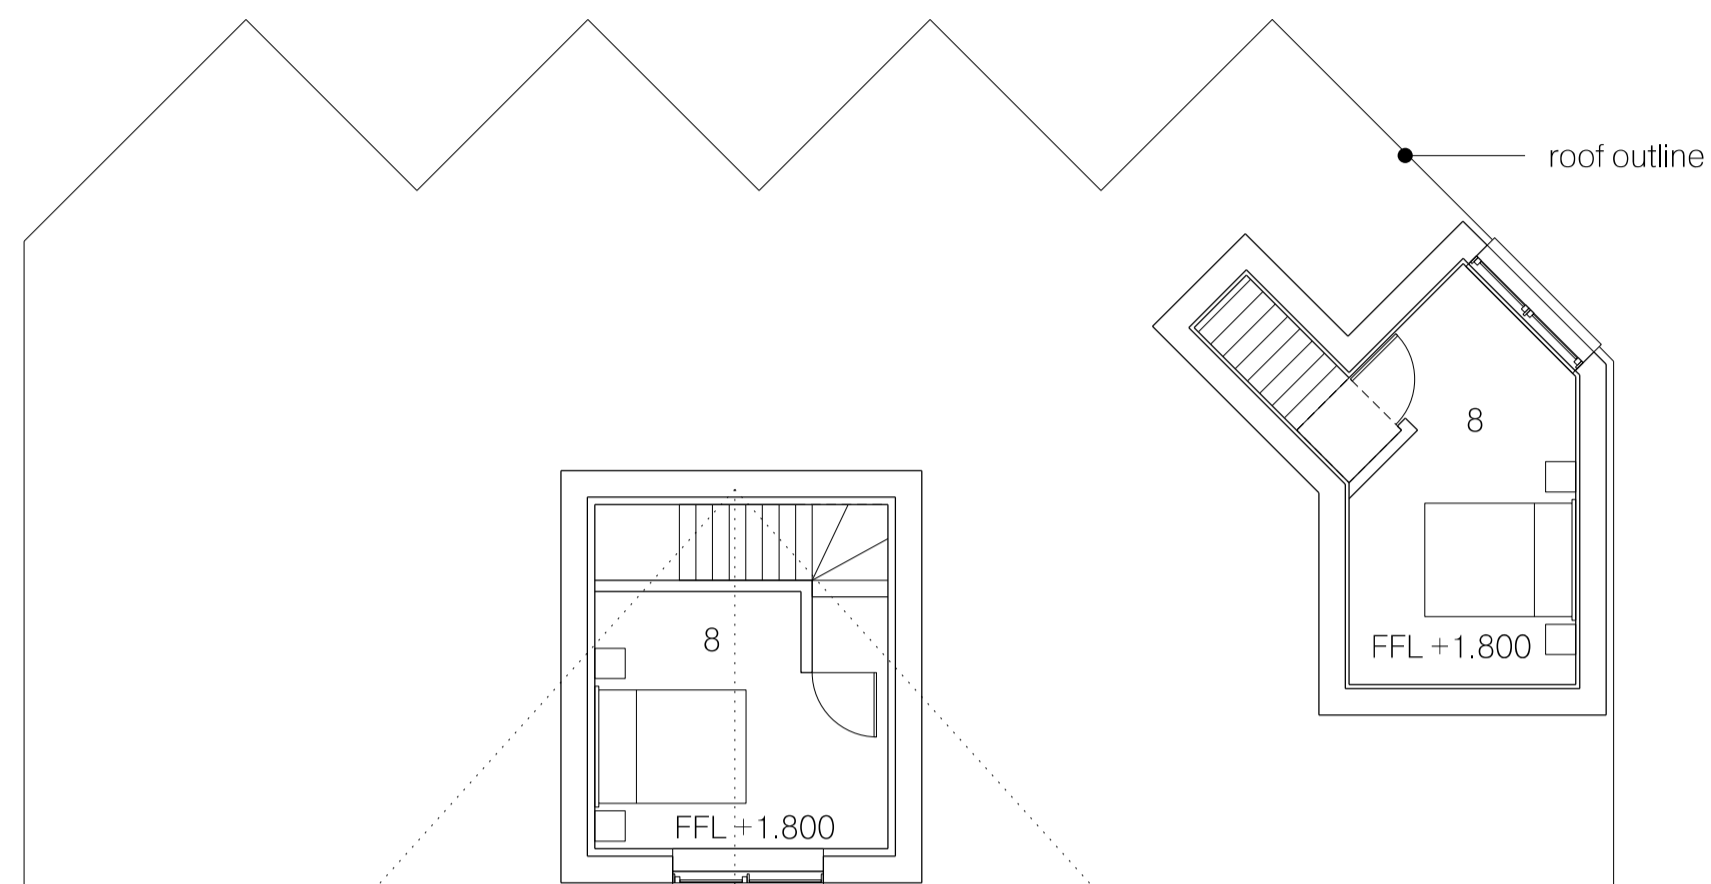


FIRST FLOOR PLAN Buildings F, G and H

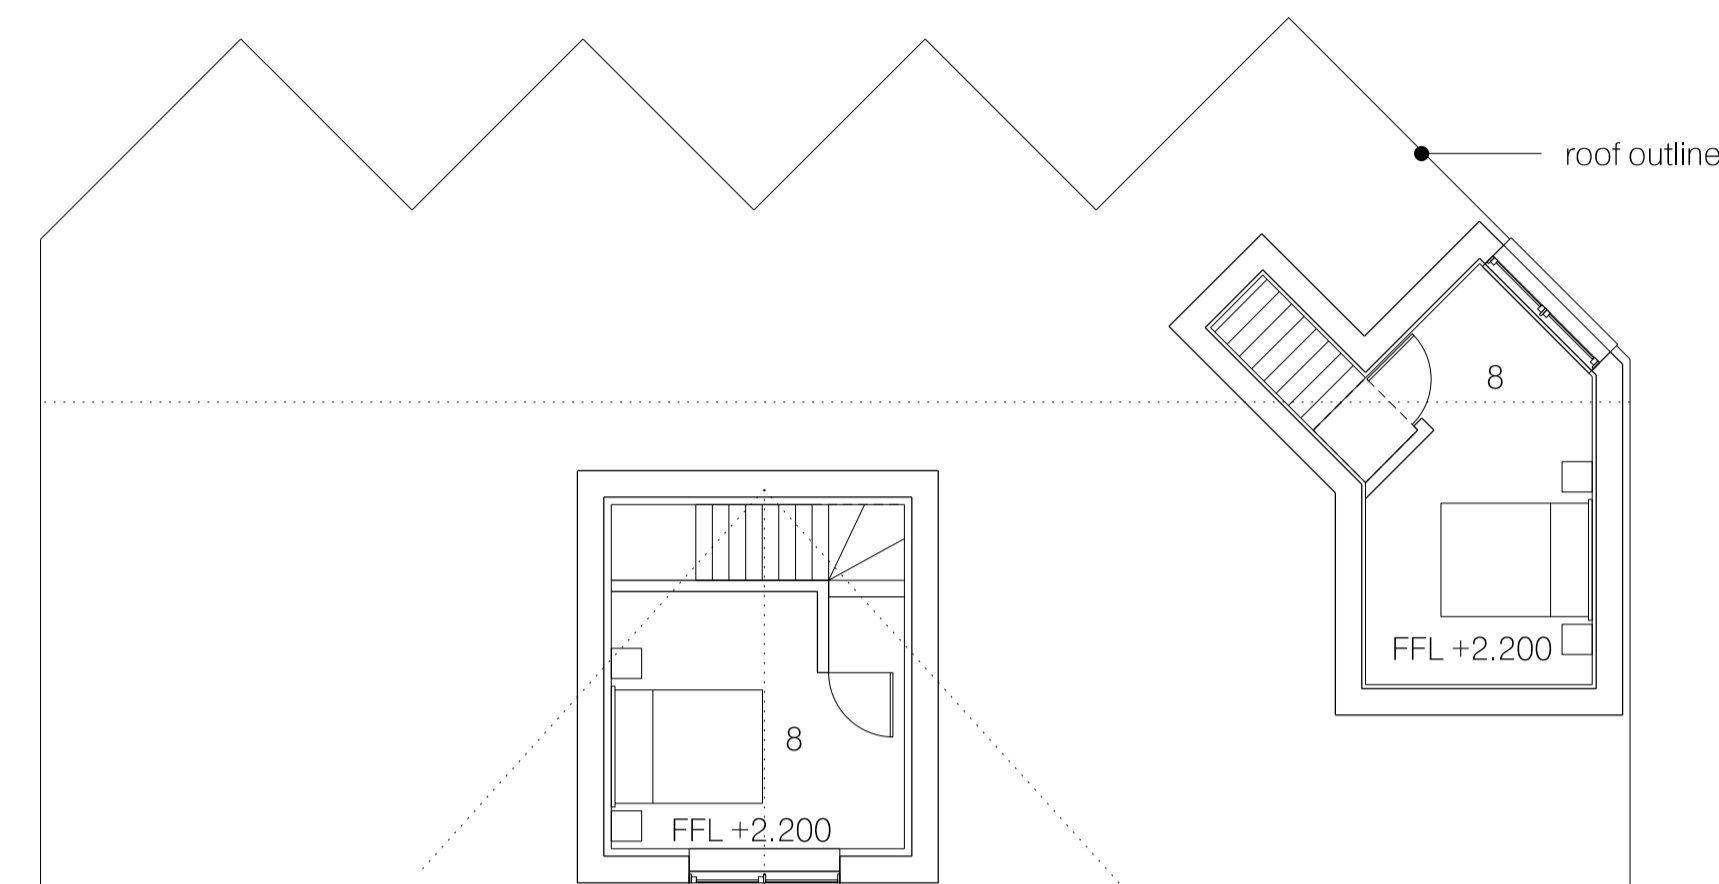

FIRST FLOOR PLAN Buildings E

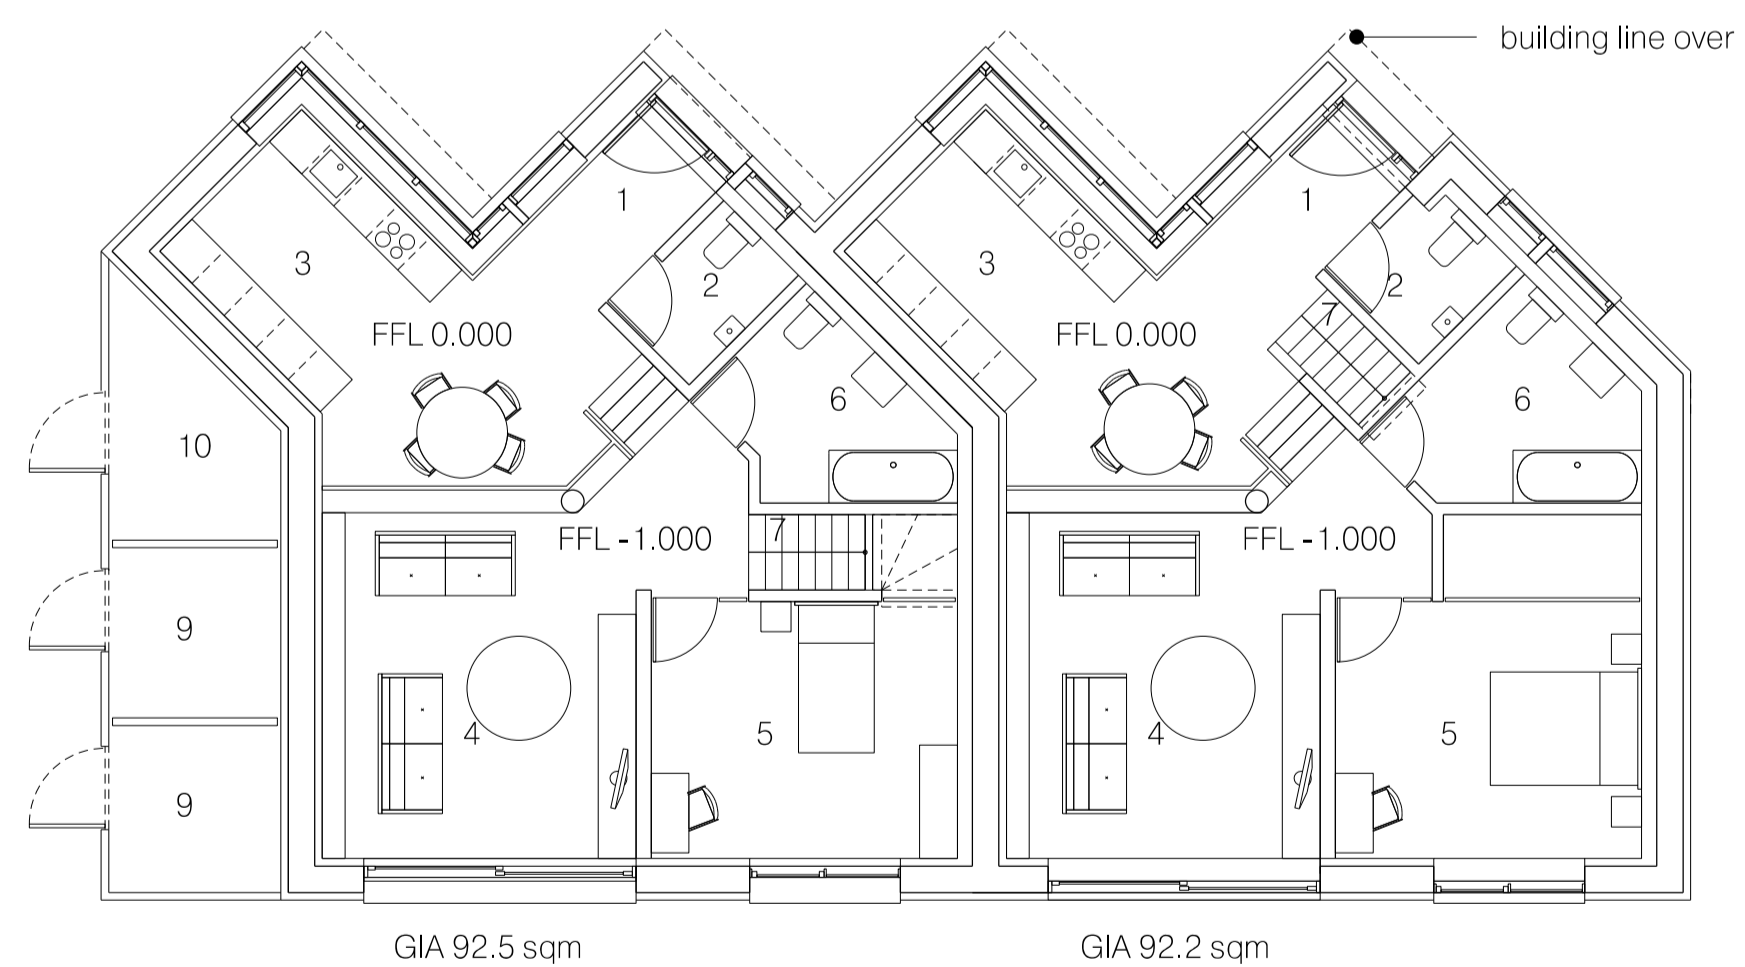

GROUND FLOOR PLAN Buildings F, G and H

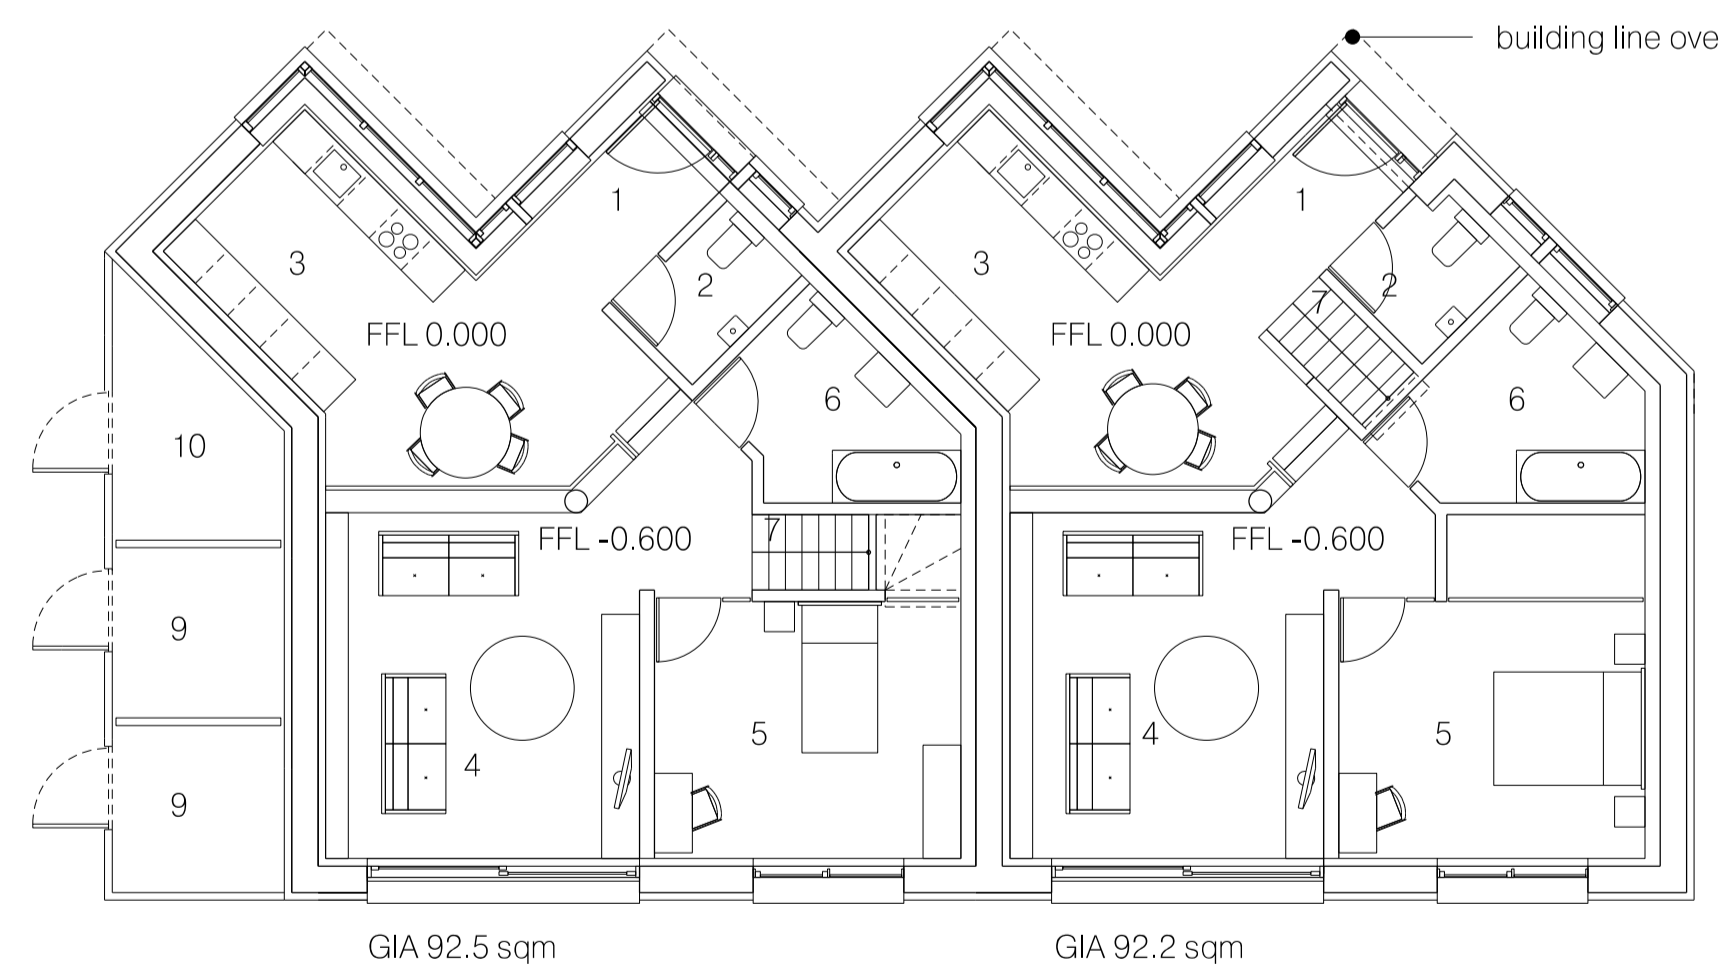

GROUND FLOOR PLAN Buildings E

Bardakhanova Champkins

026 Herstmonceux
Buildings E, F, G and H
ground floor plan
first floor plan

London and Lewes
Tel +44 7419 334126
e-mail hello@bardakhanovachampkins.co.uk

026/P2/008

date 12/08/19 scale 1:200@A3 1:100@A1

Revision A 12/08/19 for planning
Revision B 27/08/19 for planning
Revision C 11/10/19 for planning

