



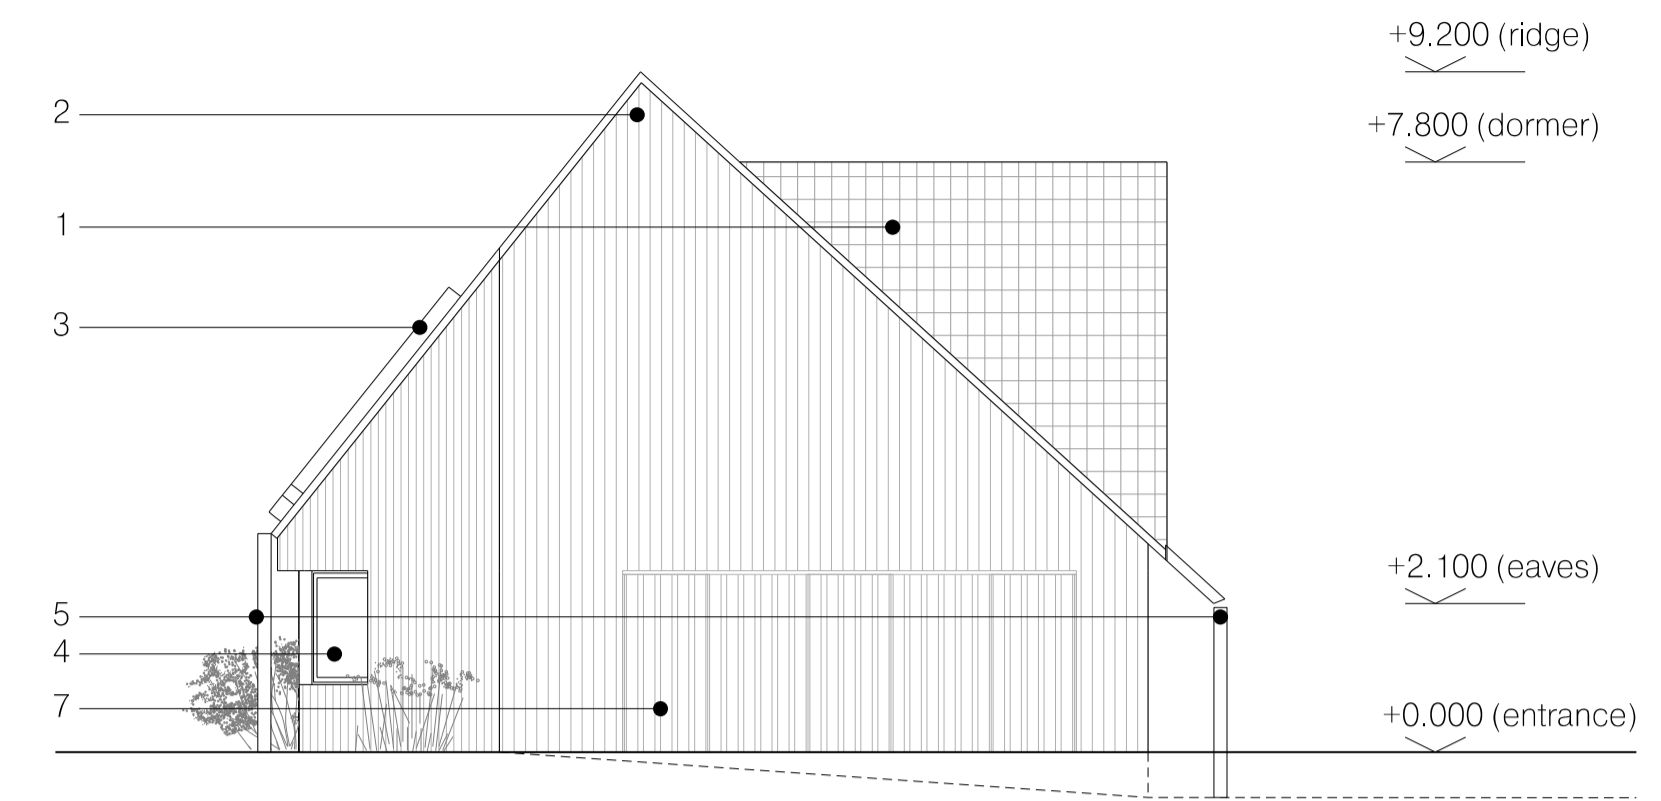


EAST ELEVATION Building E, F, G and H

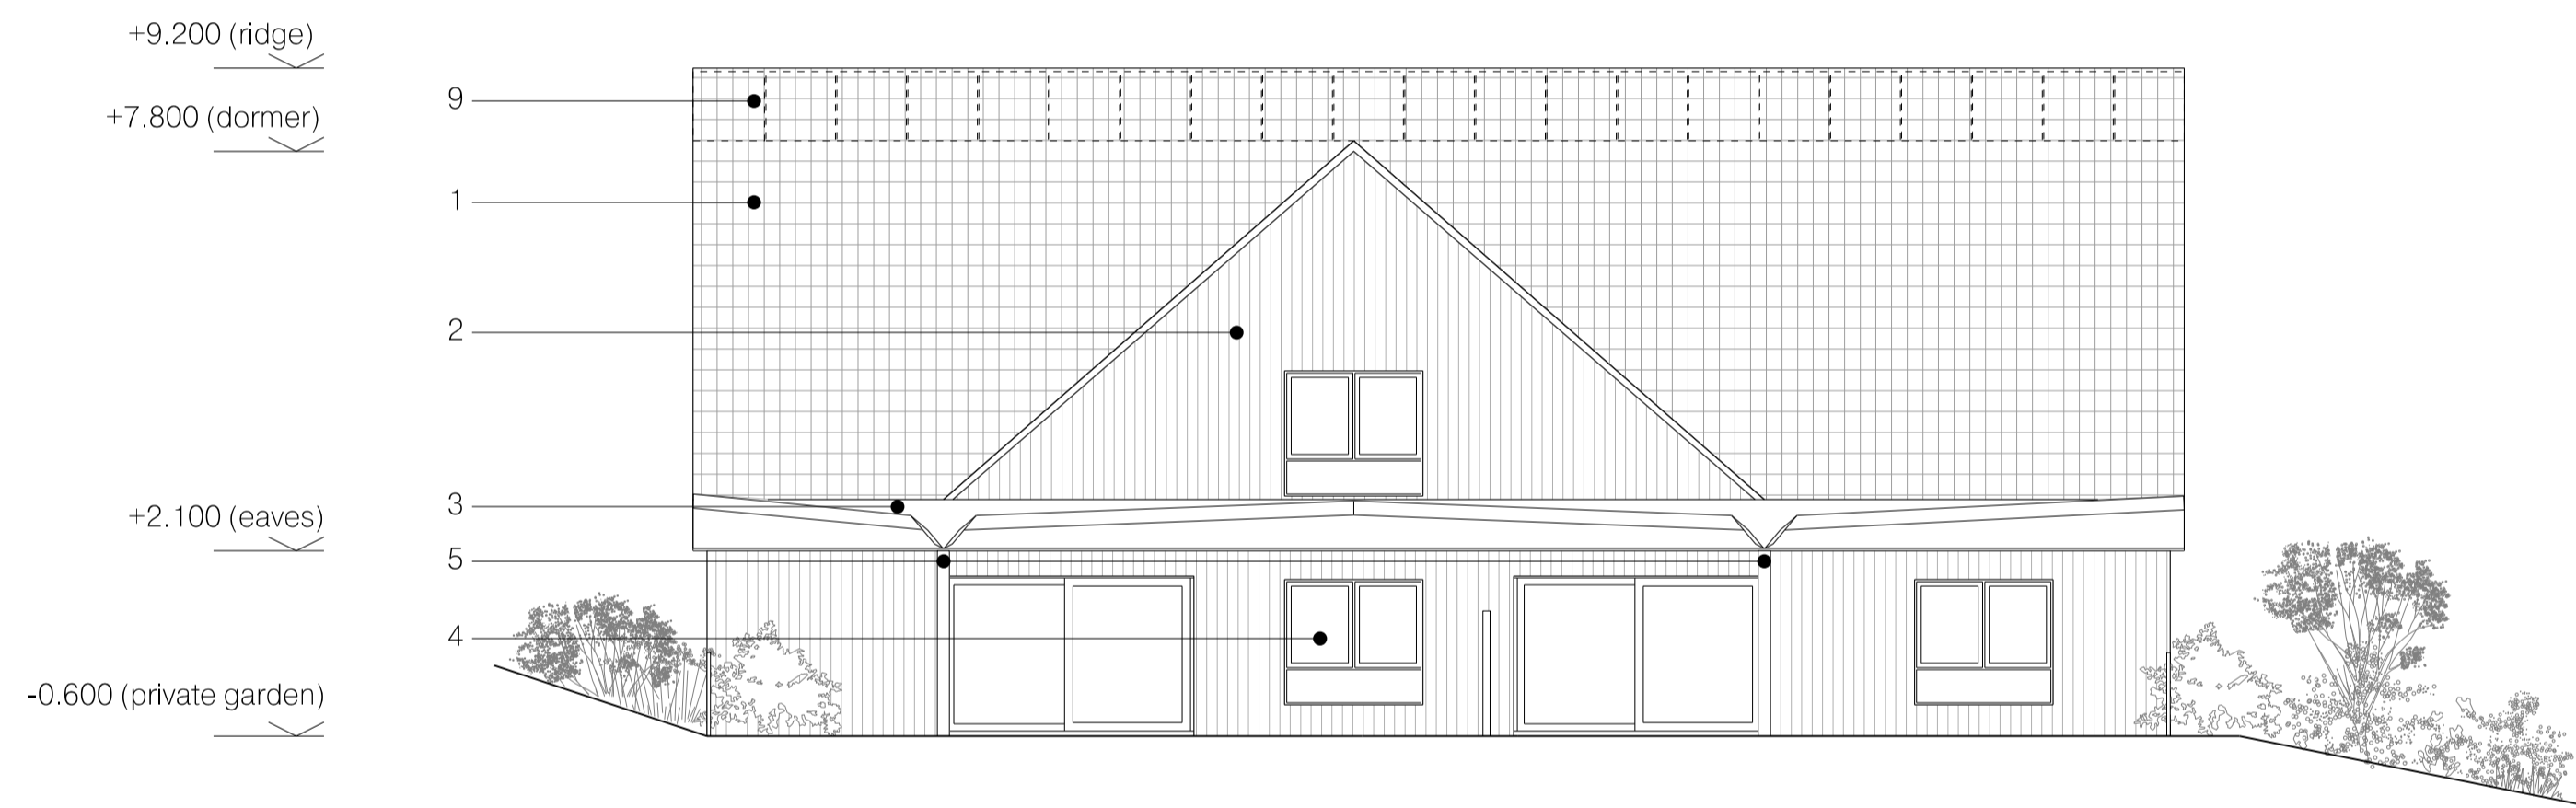


NORTH ELEVATION Building E, F, G and H




WEST ELEVATION Building E

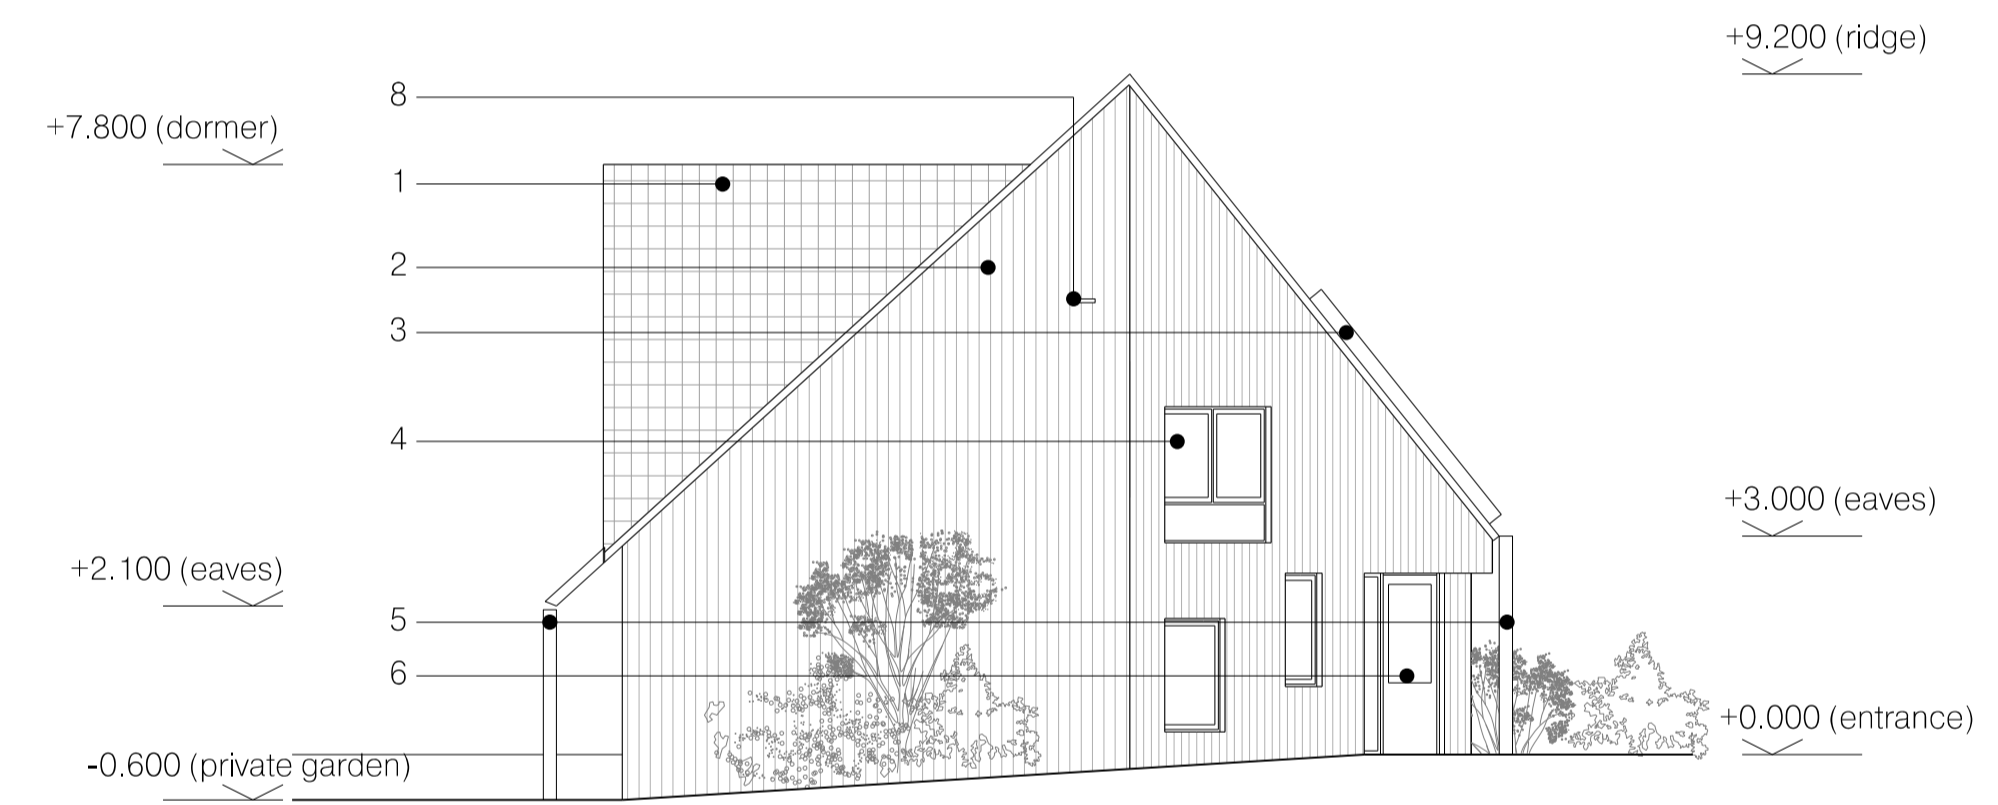

SOUTH ELEVATION Building E

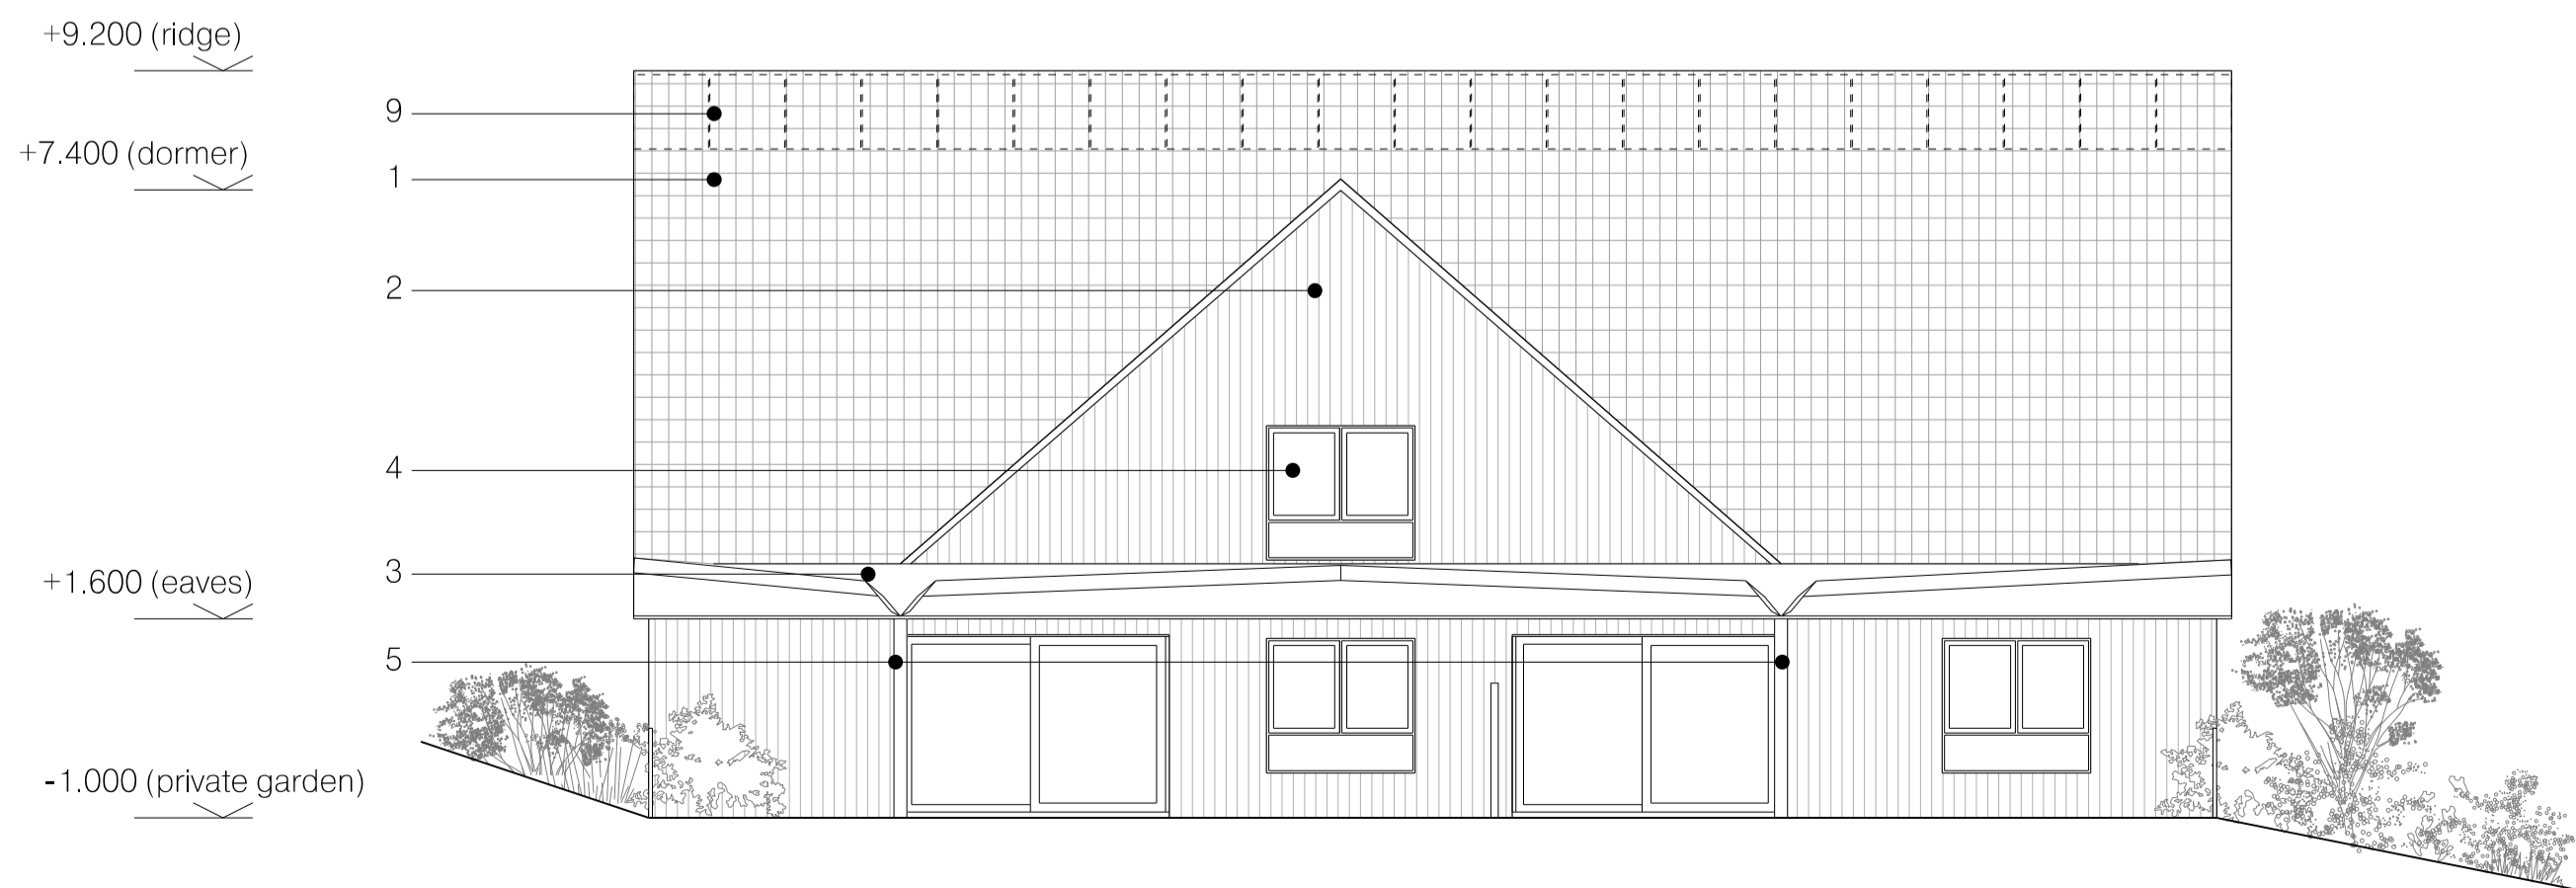

WEST ELEVATION Buildings G and H

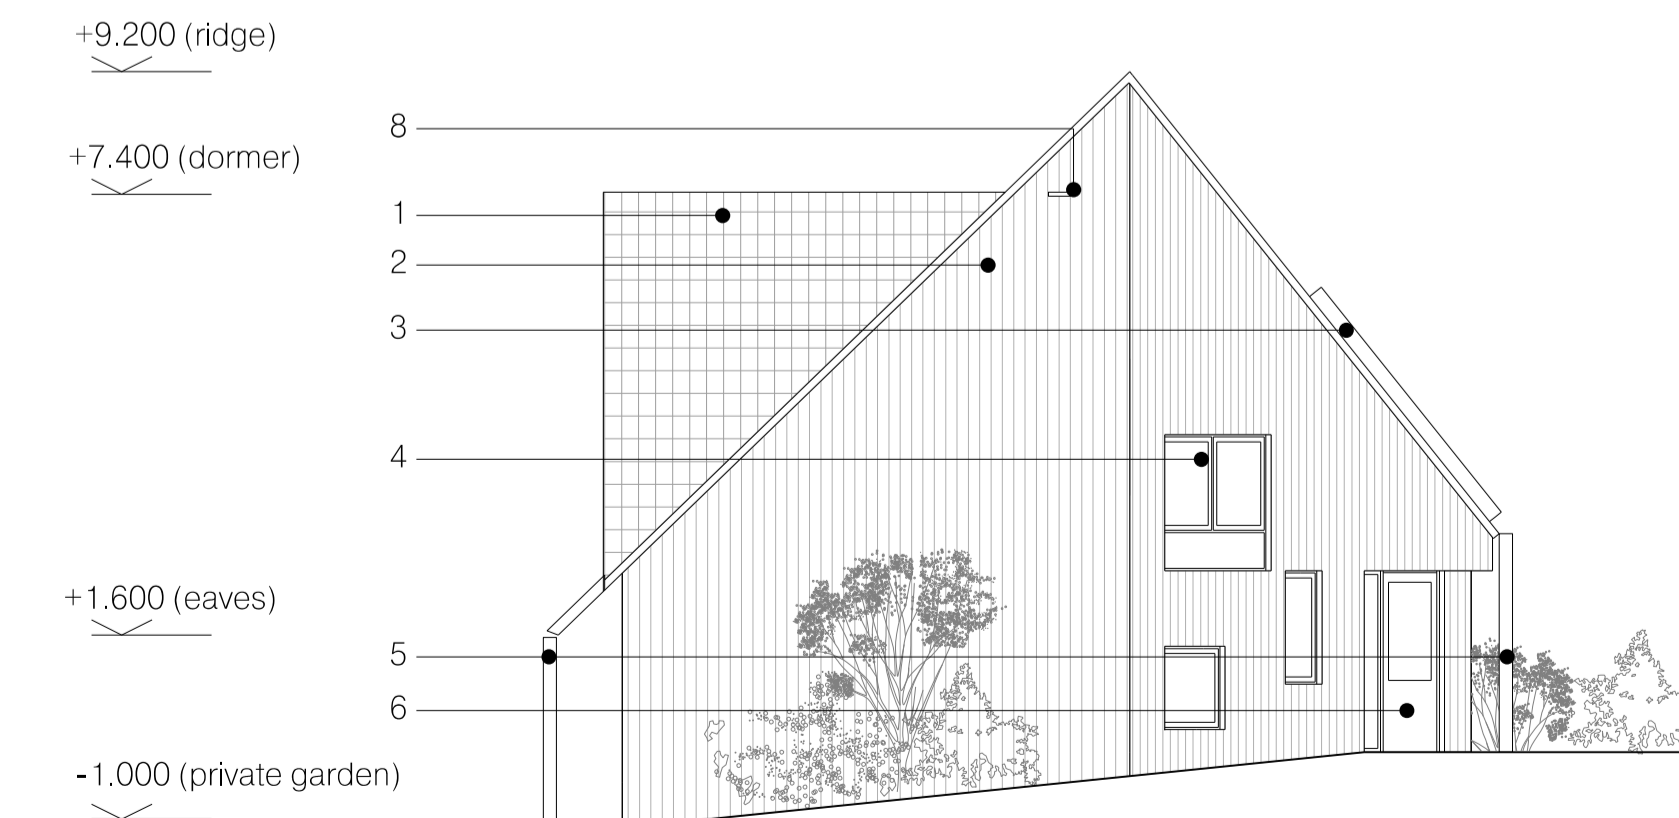

SOUTH ELEVATION Buildings F, G and H

- 1 orange clay tiles
- 2 stained larch vertical cladding
- 3 folded metal skirt to form gutter
- 4 glazed timber frame windows
- 5 painted metal downpipe
- 6 timber entrance doors with vision panel
- 7 doors to refuse and recycling stores to match cladding
- 8 bat box integrated in timber cladding
- 9 future location for photovoltaic panels

Bardakhanova Champkins
 026 Herstmonceux
 Buildings E, F, G and H
 Elevations

London and Lewes
 Tel +44 7419 334126
 e-mail hello@bardakhanovachampkins.co.uk

026/P2/010

date 12/08/19 scale 1:200@A3 1:100@A1

Revision A 12/08/19 for planning
 Revision B 27/08/19 for planning
 Revision C 11/10/19 for planning
